


ESCALA: 1/100

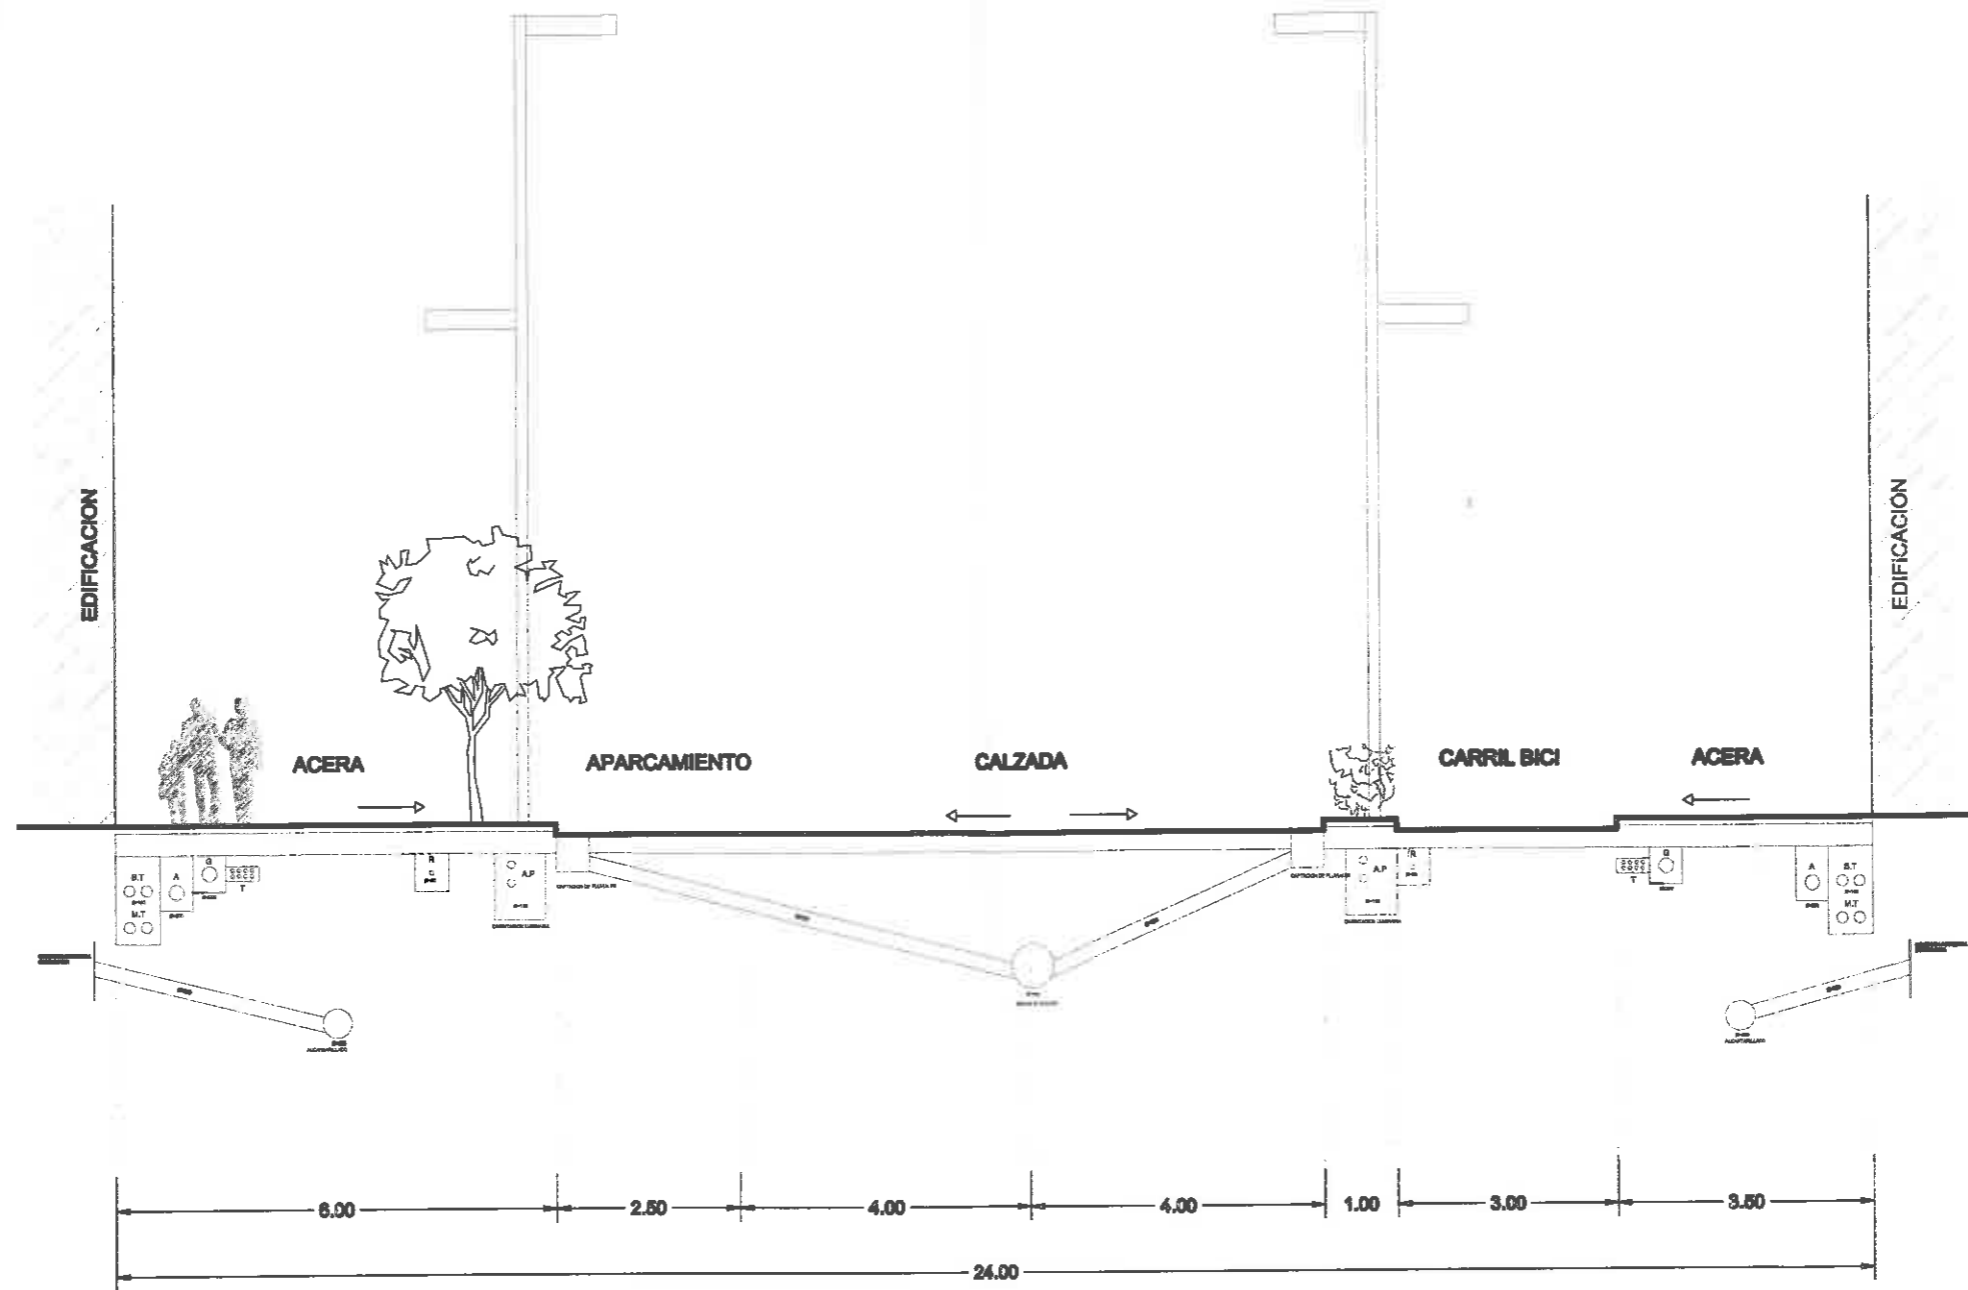

ESCALA: 1/50

